

Shaftesbury Town Council

Shaftesbury Town Hall, High Street, SP7 8LY
01747 852420

Proposed Planting - Castle Hill


SCALE : 1 : 1187 @ A3 DATE : 14/01/2020

MAP FILENAME : PPCH



Map data shown may contain Ordnance Survey © products supplied by
Pear Technology Services Ltd; Email: info@peartechology.co.uk
© Crown Copyright and database rights from date shown above
Ordnance Survey © licence number 100023148

Within Character Zone 1 - Bimport
Green Audit No. 91

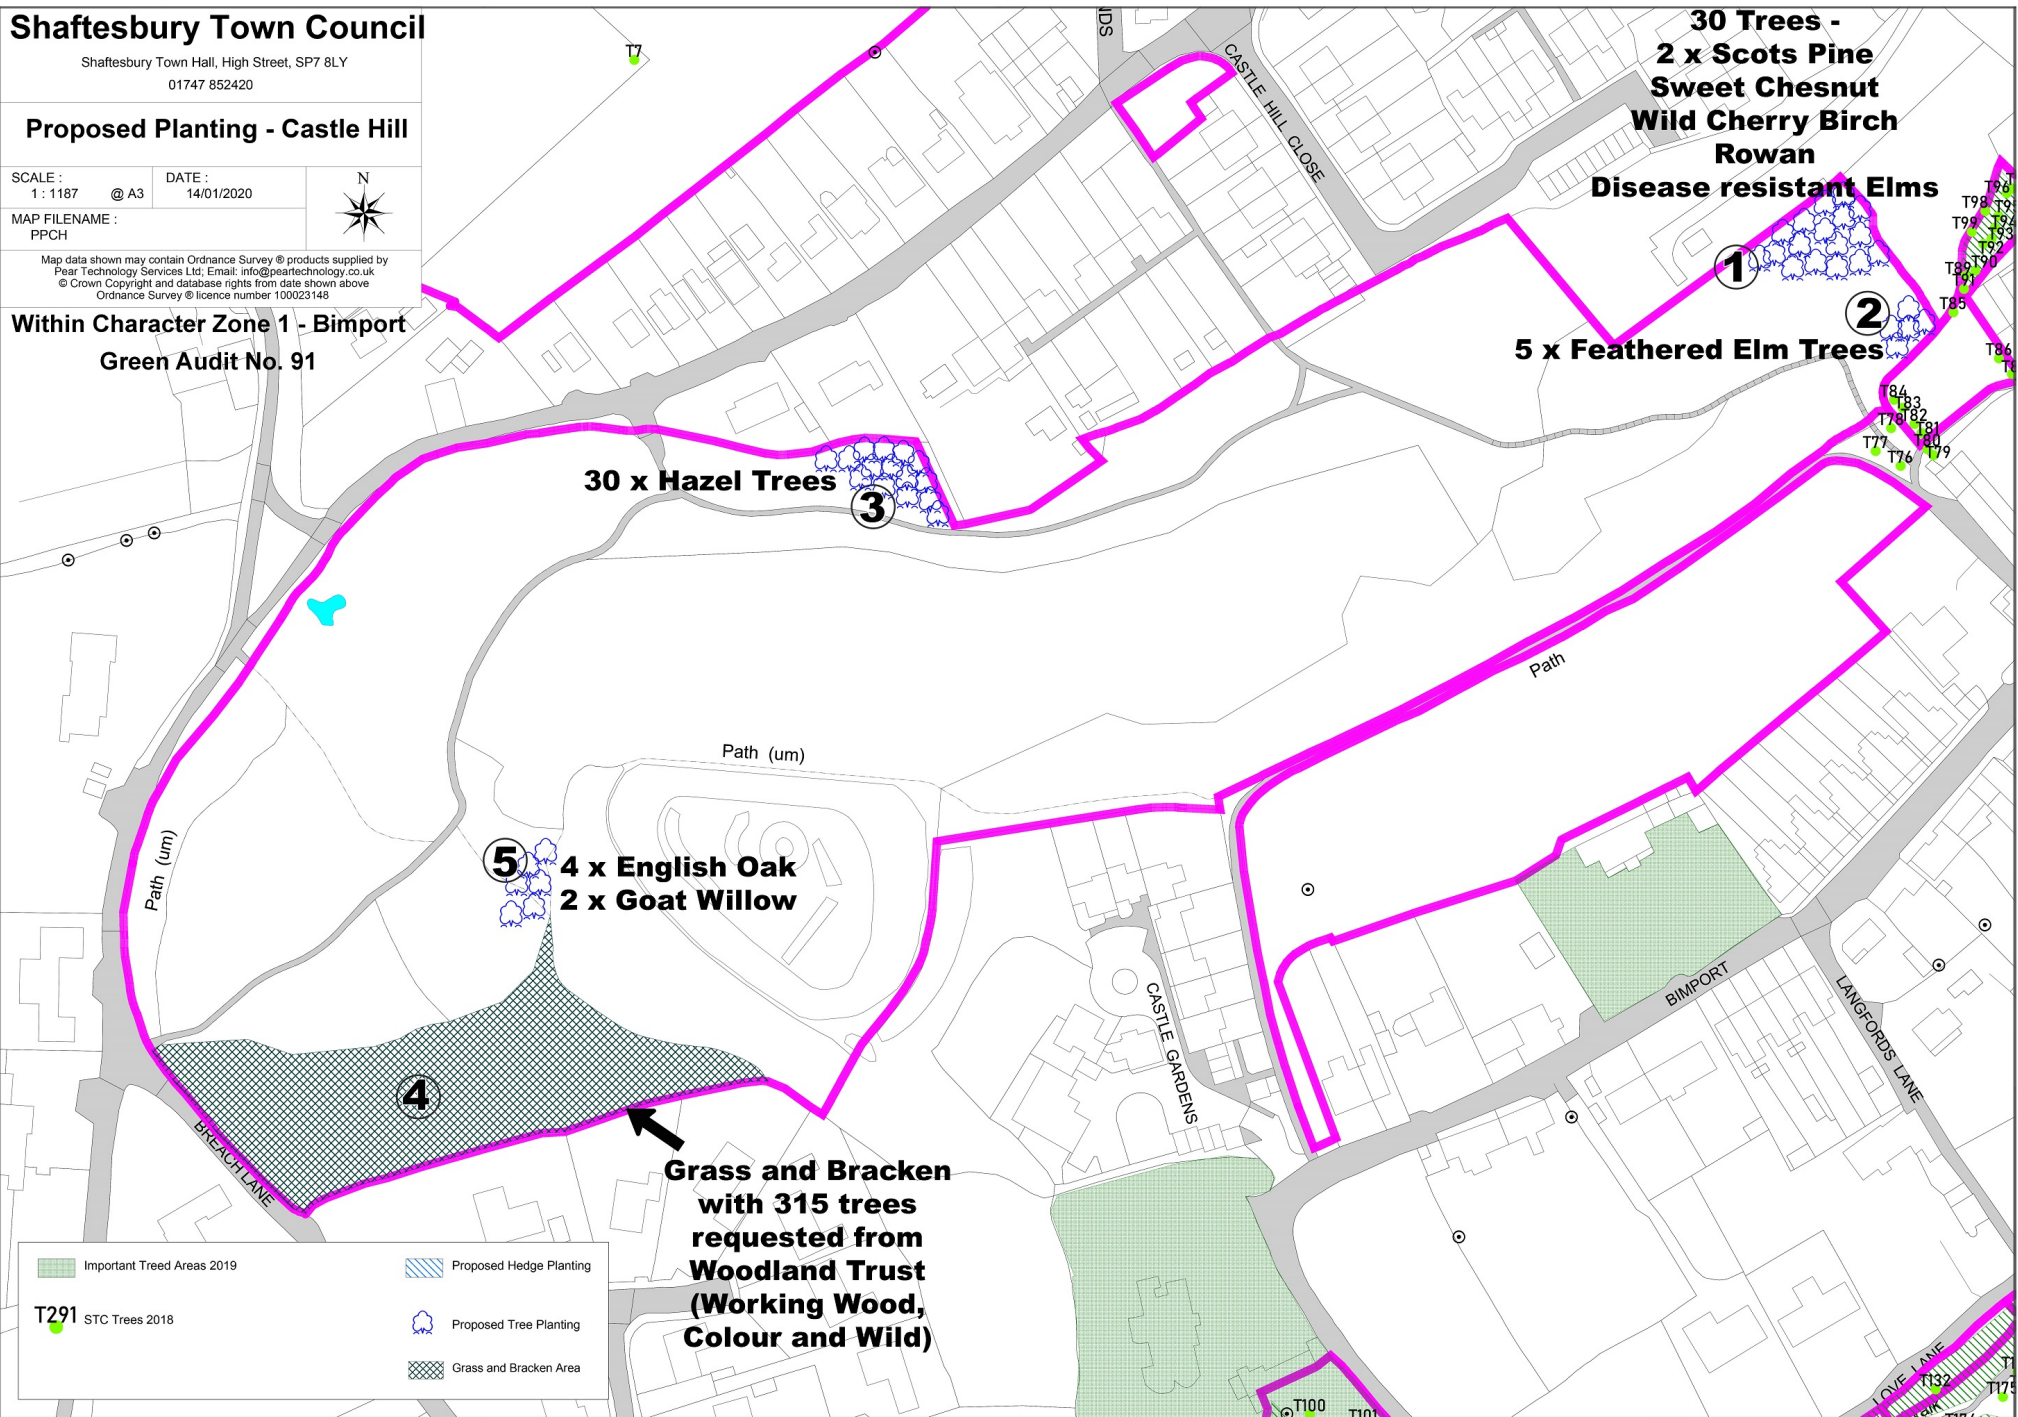

Important Treed Areas 2019	Proposed Hedge Planting
T291 STC Trees 2018	Proposed Tree Planting
	Grass and Bracken Area